

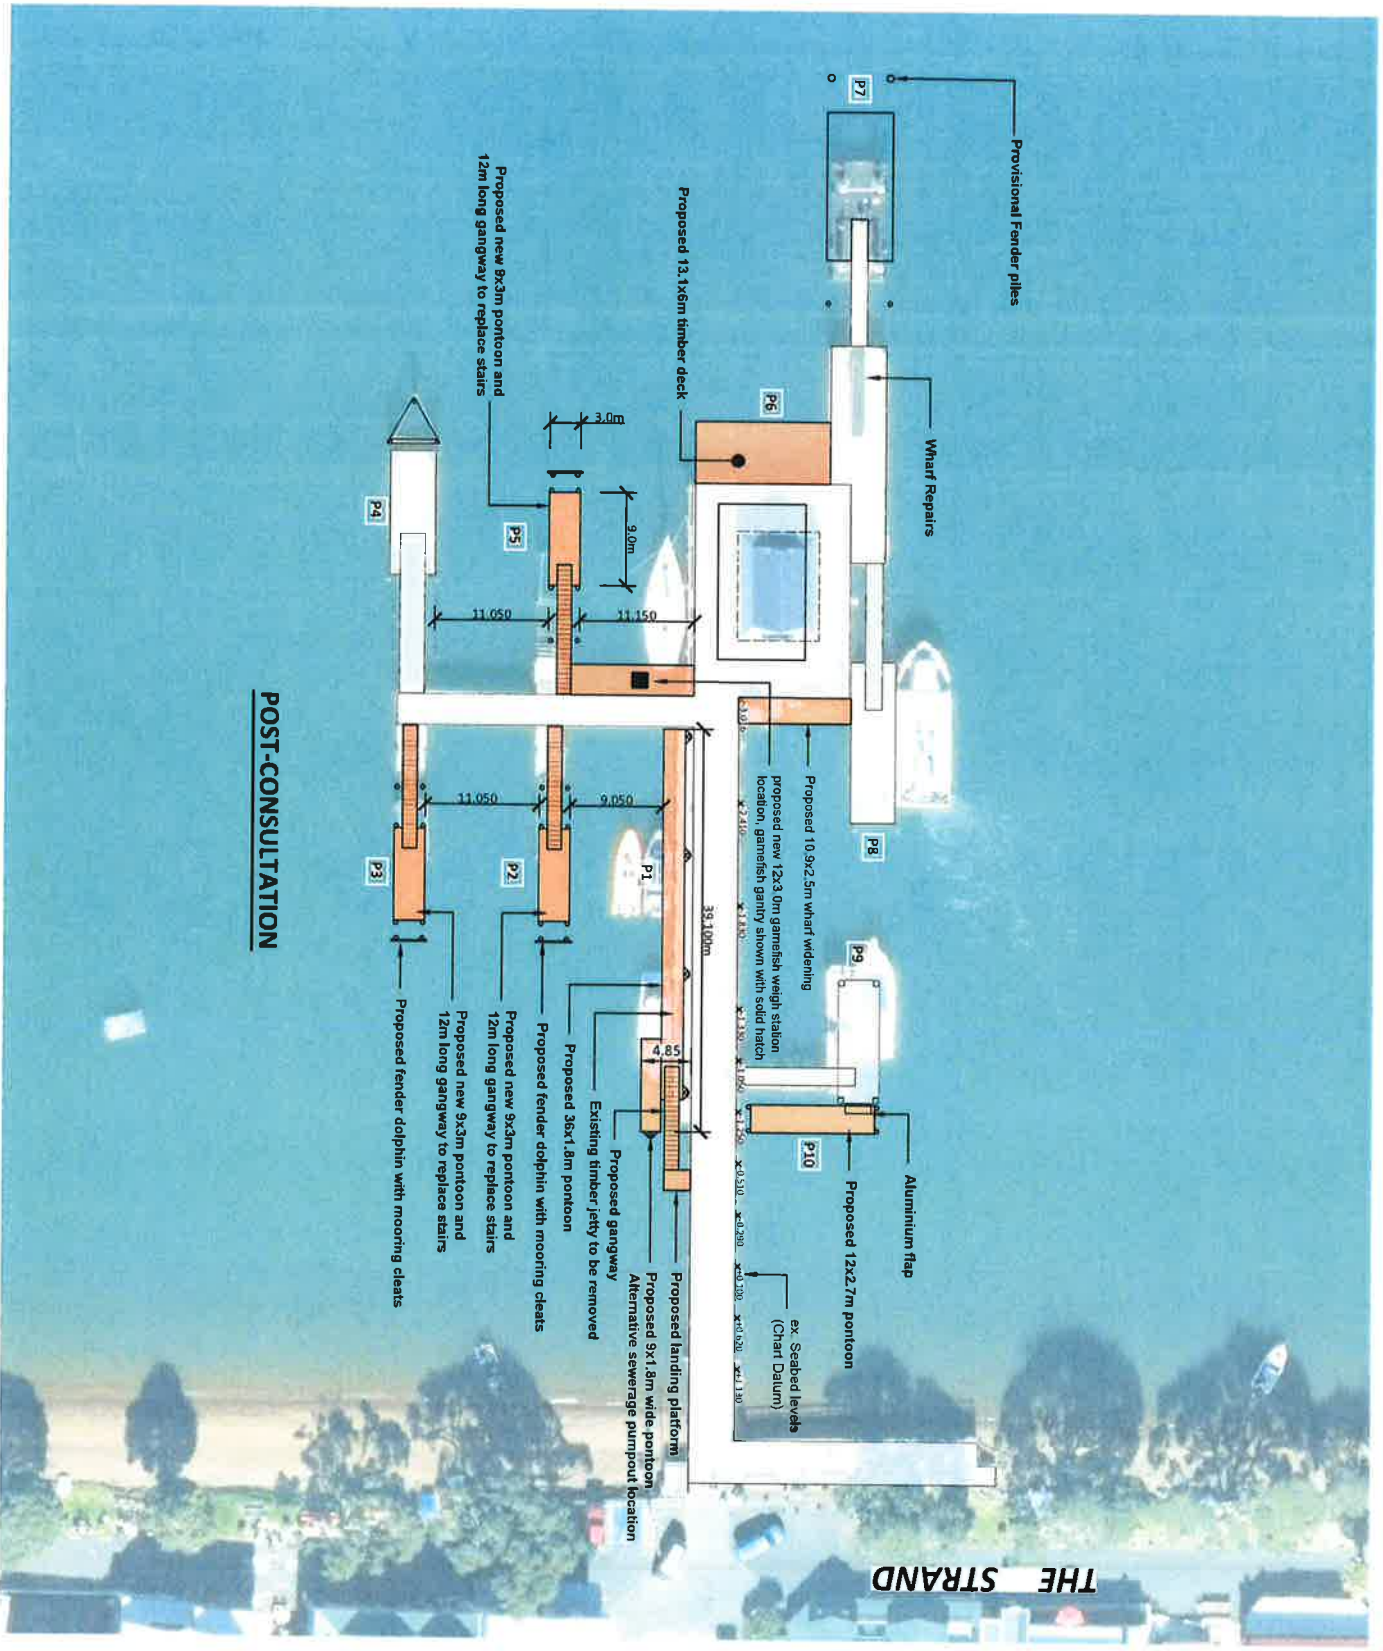


PRE-CONSULTATION

| | | | |
|---|---------------------------|---|---|
|  | | RS Eng Ltd 09 438 3273 office@RSEng.co.nz 2 Seaview Road, Whangarei 0110 | |
| Title RUSSELL WHARF DEVELOPMENT VARIOUS WHARF UPGRADES - FAR NORTH | | | |
| Client  Far North Holdings Limited | | Location THE STRAND RUSSELL | |
| 06/04/18 E Resource Consent Changes | 28/03/18 D Far Tender | 22/03/18 C For Resource Consent | 09/03/18 B Jumping Platform removed |
| Date Rev Notes | Scale 1:500 | Drawn by NW | Approved by RB |
| Sheet 1 | A3 | File 15867 | Rev E |



POST-CONSULTATION

THE STRAND



RS Eng Ltd
 09 438 3273
 office@RSEng.co.nz
 2 Seaview Road,
 Whangarei 0110

RUSSELL WHARF DEVELOPMENT
VARIOUS WHARF UPGRADES - FAR NORTH

Client
Far North Holdings Limited

Location
THE STRAND
RUSSELL

| | | |
|----------|-------|--------------------------|
| 17/04/18 | F | For Tender |
| 06/04/18 | E | Resource Consent Changes |
| 28/03/18 | D | For Tender |
| 22/03/18 | C | For Resource Consent |
| Date | Rev | Notes |
| Scale | 1:500 | Original |
| Drawn by | NW | Approved by |
| | | RB |
| File | 15867 | Sheet |
| | | 1 |