




01 CURRENT OPTION (ARTIST IMPRESSION)
NTS

SECTION A-A &
SECTION C-C

RUSSELL WHARF / KIOSK
BAY OF ISLANDS, FAR NORTH

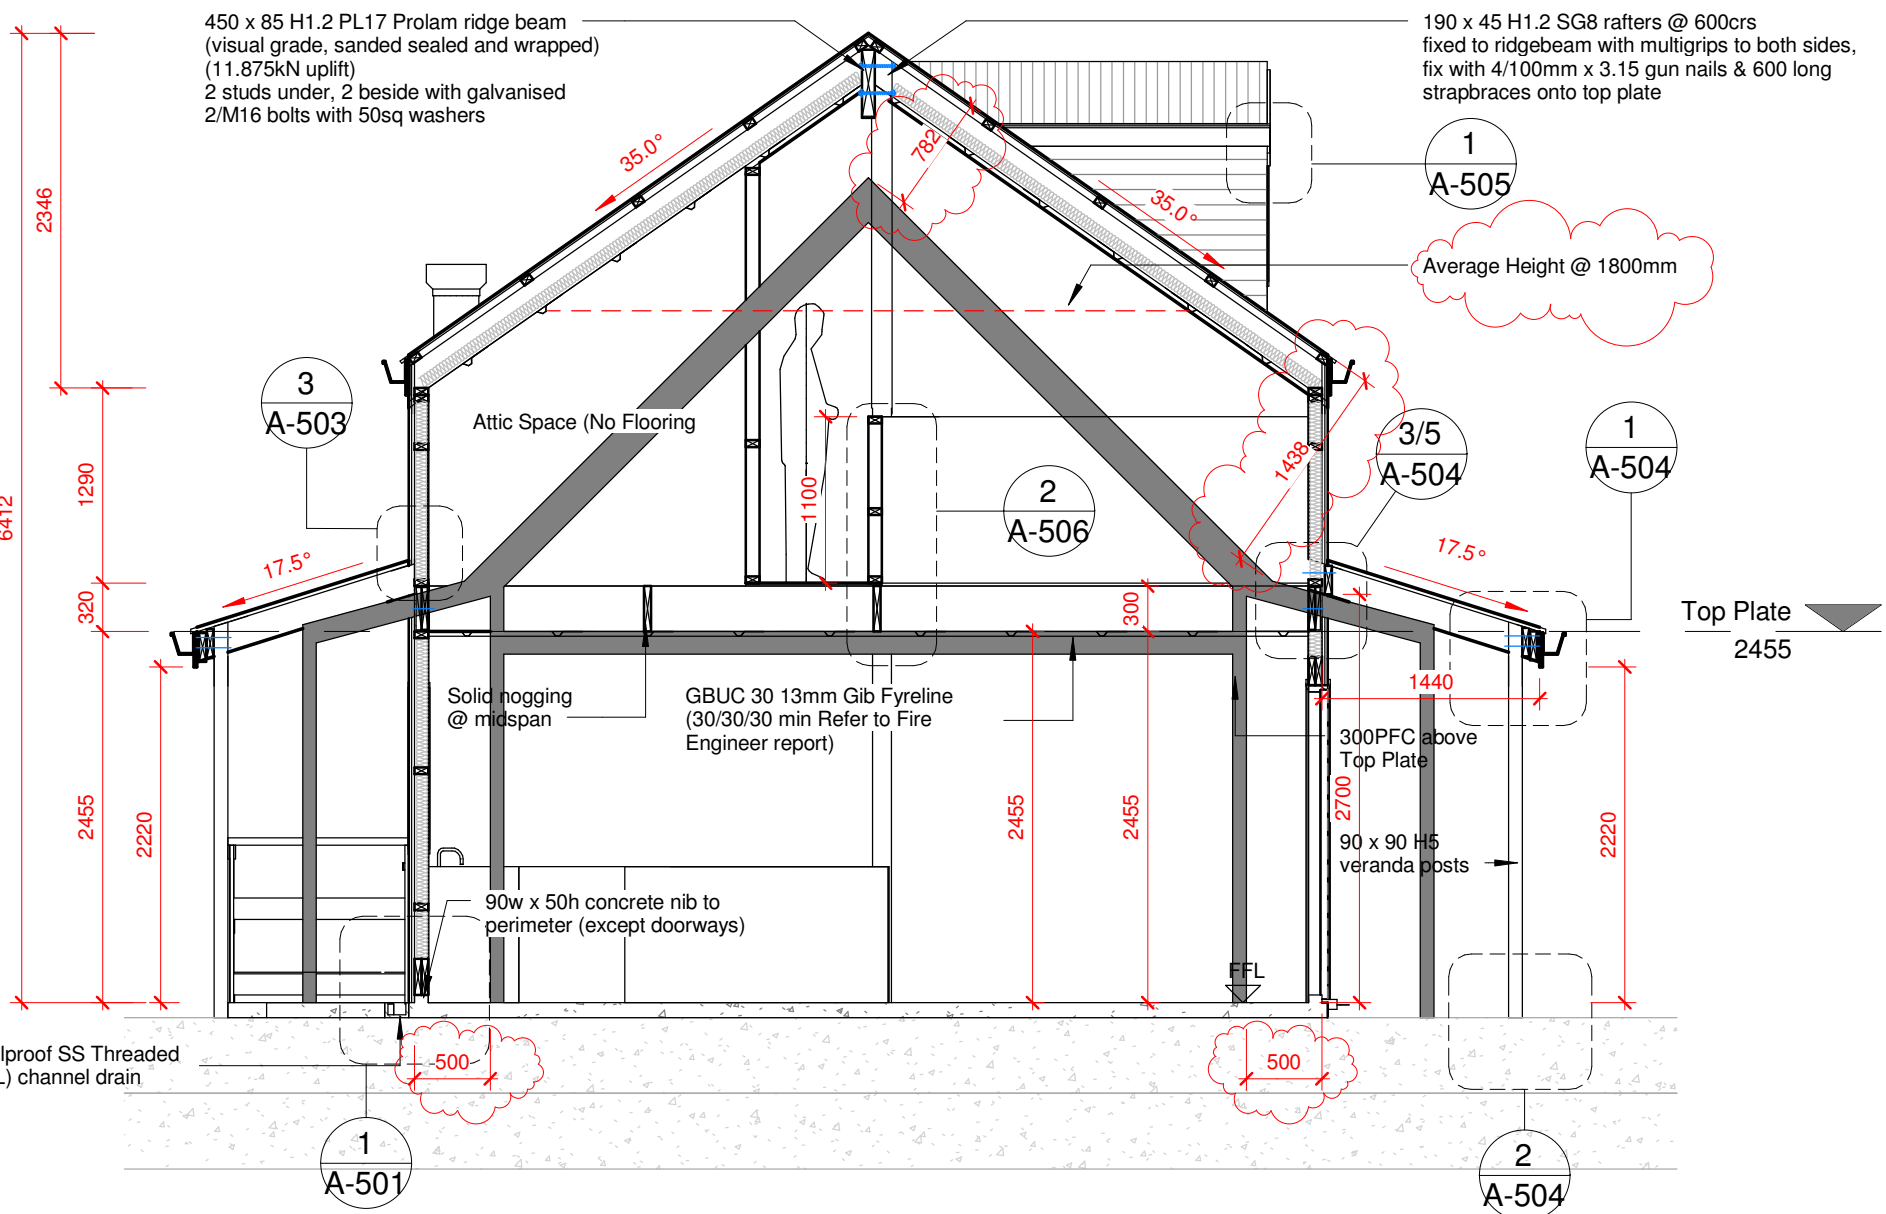

01 SECTION A-A
1:50

Note:
Overall Height greater, due to following
-Raised 100mm concrete above existing wharf
-Minimum 2.4 stud
-300mm hySPAN floor joists to achieve span
-190 rafters to achieve span and loading

REVISIONS

Scale: 1 : 50
Drawn By: Designer

DATE PRINTED (03-05-18)

Sheet No.

A-301