


SECTION A-A &
SECTION C-C

01 OPTION B (LOWER ROOF WITHOUT DORMER)
NTS

RUSSELL WHARF / KIOSK
BAY OF ISLANDS, FAR NORTH

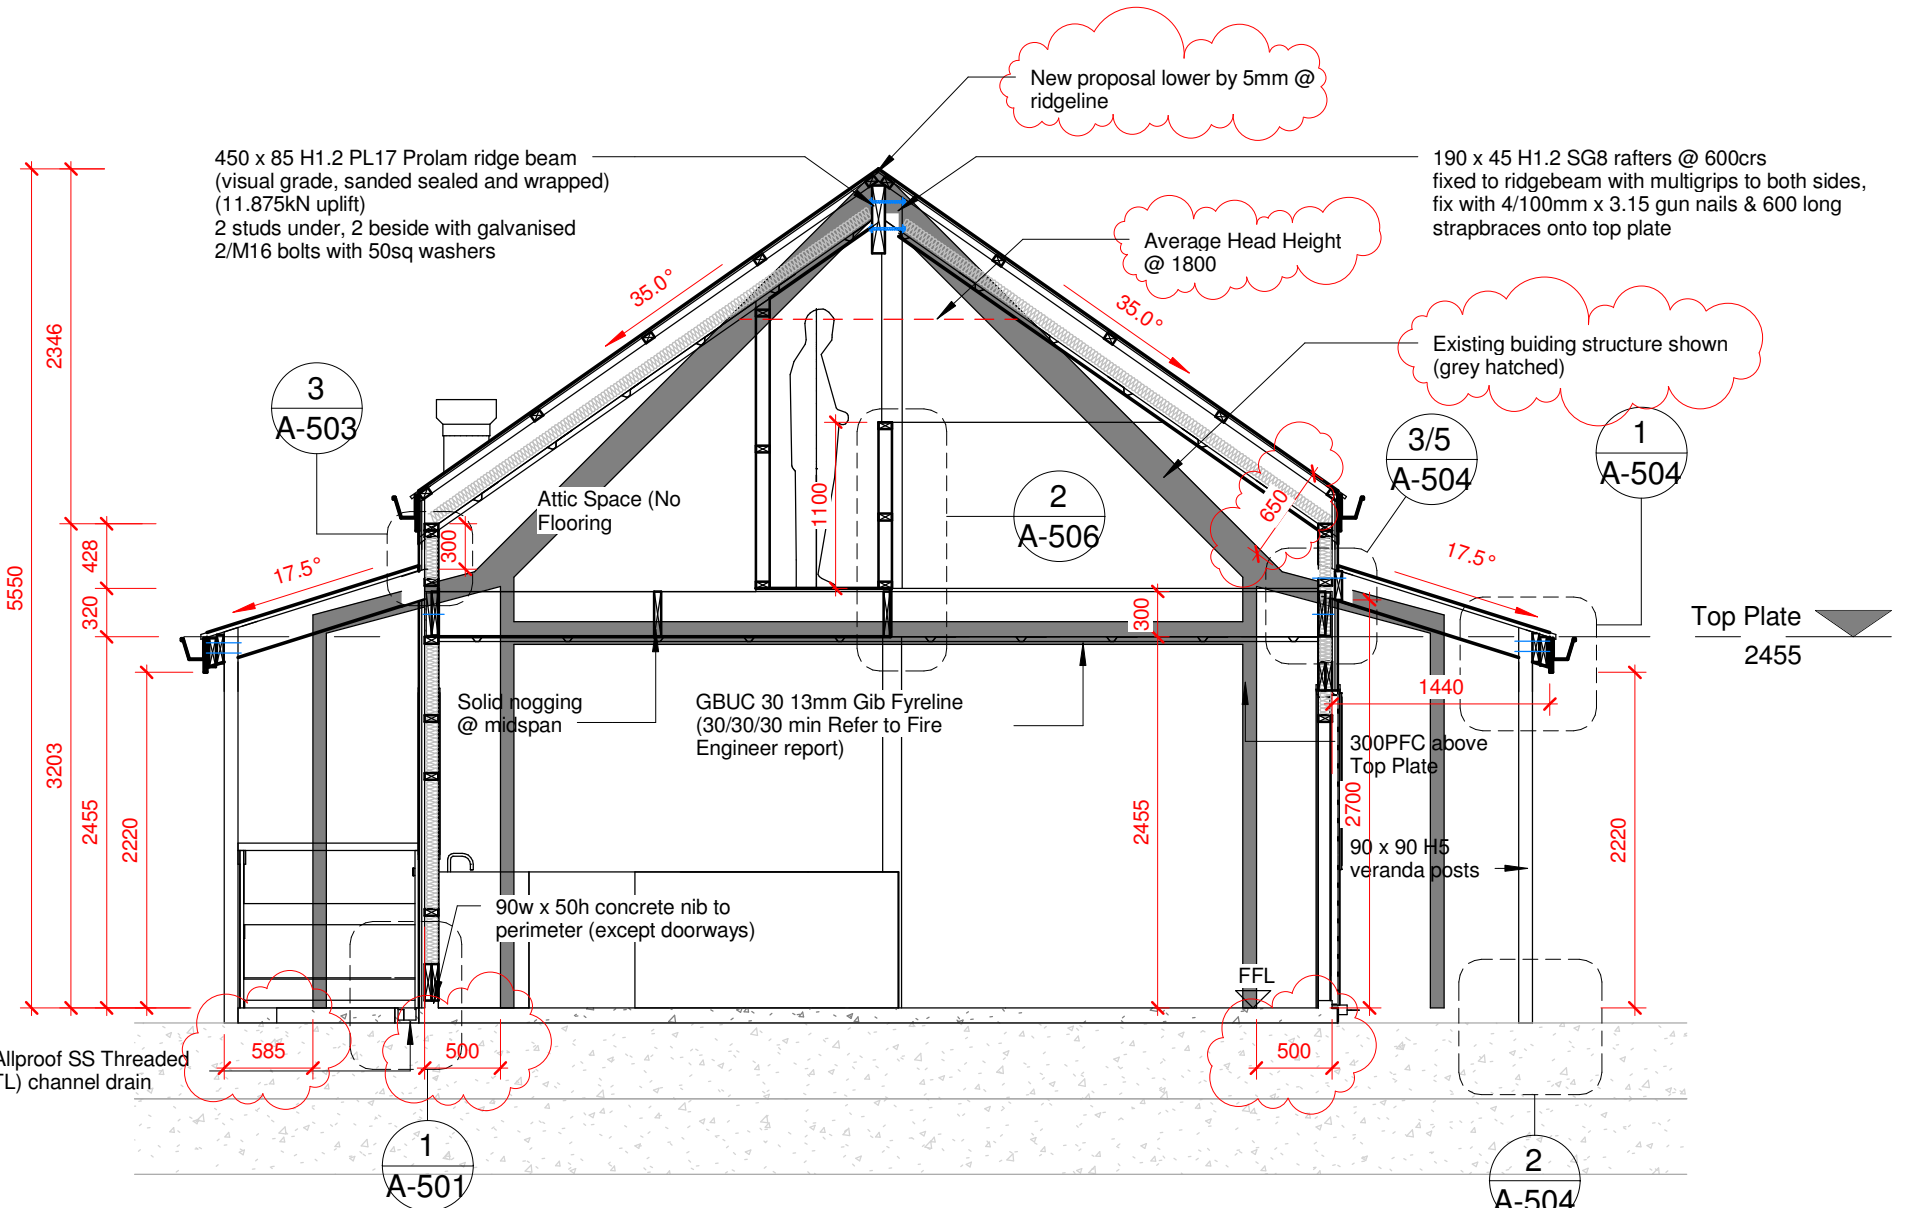

01 SECTION A-A
1:50

OPTION B

REVISIONS

Scale: 1:50

Drawn By: Designer

200w x 100h Allproof SS Threaded
Leg Sys (TL) channel drain

DATE PRINTED (03-05-18)

Sheet No.

A-301