


EXISTING
1:250

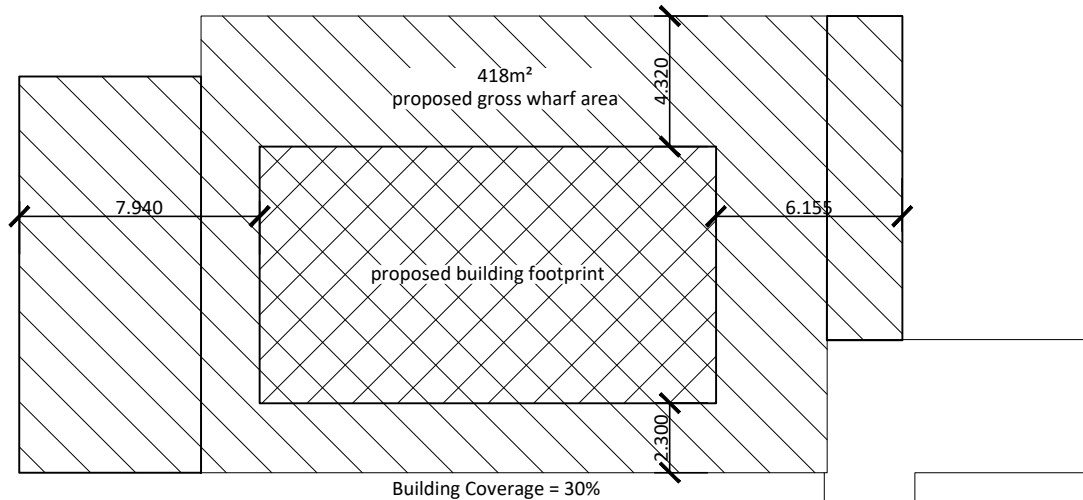


PROPOSED
1:250

NOTES:

- All services should be located on-site prior to commencement of works.
- All works to comply with all relevant local authority by-laws and council regulations where applicable.
- Contractors to confirm all dimensions on site prior to commencing any work.
- Do not scale off drawings.
- These drawings are to be read in conjunction with specifications - plans take precedence.
- If any part of these documents are unclear, please contact RSEng Ltd.
- This plan is copyright to RSEng Ltd and should not be reproduced without prior permission.



		RS Eng Ltd 09 438 3273 office@RSEng.co.nz 2 Seaview Road, Whangarei 0110									
		Title RUSSELL WHARF DEVELOPMENT PROPOSED CONCRETE WHARF EXTENSION									
Client CLIENT											
Location THE STRAND, RUSSELL BAY OF ISLANDS											
<table border="1"> <tr> <td>15/05/18</td> <td>A</td> <td colspan="2">Original Issue</td> </tr> <tr> <td>Date</td> <td>Rev</td> <td colspan="2">Notes</td> </tr> </table>				15/05/18	A	Original Issue		Date	Rev	Notes	
15/05/18	A	Original Issue									
Date	Rev	Notes									
Scale 1:250		Original A3									
Drawn by NW		Approved by RB									
		File 15867									
		Rev Sheet									