


PLAN VIEW ALIGNED

1 : 500

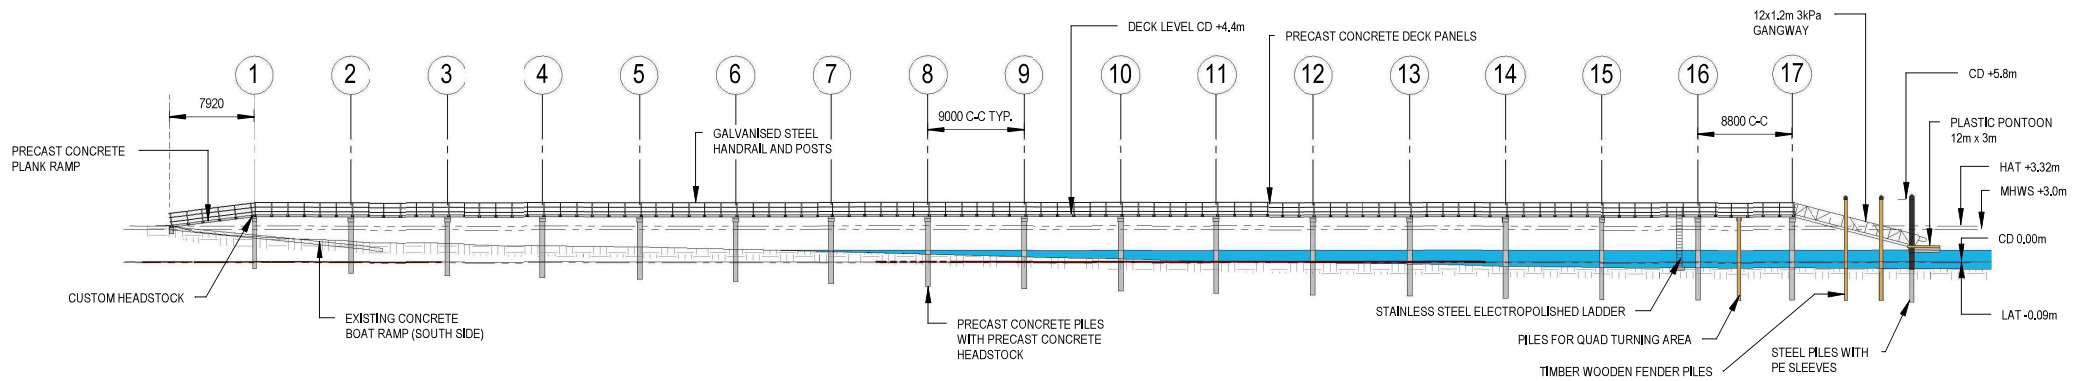

ELEVATION

1 : 500

REV	DETAILS	DATE
0	ISSUED FOR CONSTRUCTION	14/10/2020

PROJECT
HOKIANGA WHARVES - RANGI POINT
SHEET DESCRIPTION
RANGI POINT NEW WHARF PLAN AND ELEVATION

STATUS		
FOR CONSTRUCTION		
DRAWN BY	APPROVED BY	SHT
MW	RB	A3
PROJECT NO.	SHEET NO.	REV
19-1004	001	0