


AERIAL IMAGE WITH NEW WHARF

1 : 250

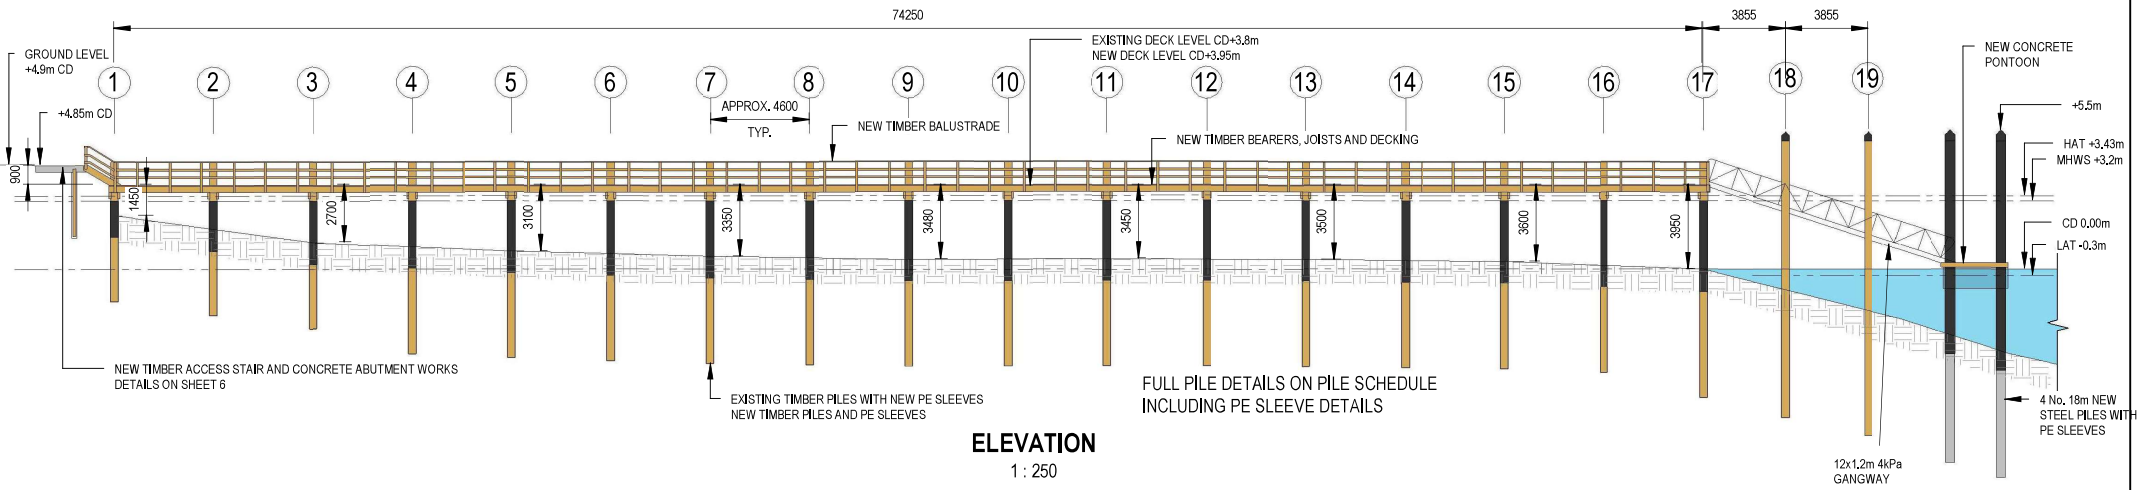

ELEVATION

1 : 250

REV	DETAILS	DATE
0	ISSUED FOR CONSTRUCTION	06/10/2020

PROJECT
HOKIANGA WHARVES - TE KARAKA
SHEET DESCRIPTION
TE KARAKA WHARF REPLACEMENT WHARF PLAN

STATUS		
FOR CONSTRUCTION		
DRAWN BY	APPROVED BY	SHT
MW	RB	A3
PROJECT NO.	SHEET NO.	REV
19-1004	002	0