


SECTION A-A &
SECTION C-C

01 OPTION C (LOWER ROOF WITH DORMER)
NTS

RUSSELL WHARF / KIOSK
BAY OF ISLANDS, FAR NORTH

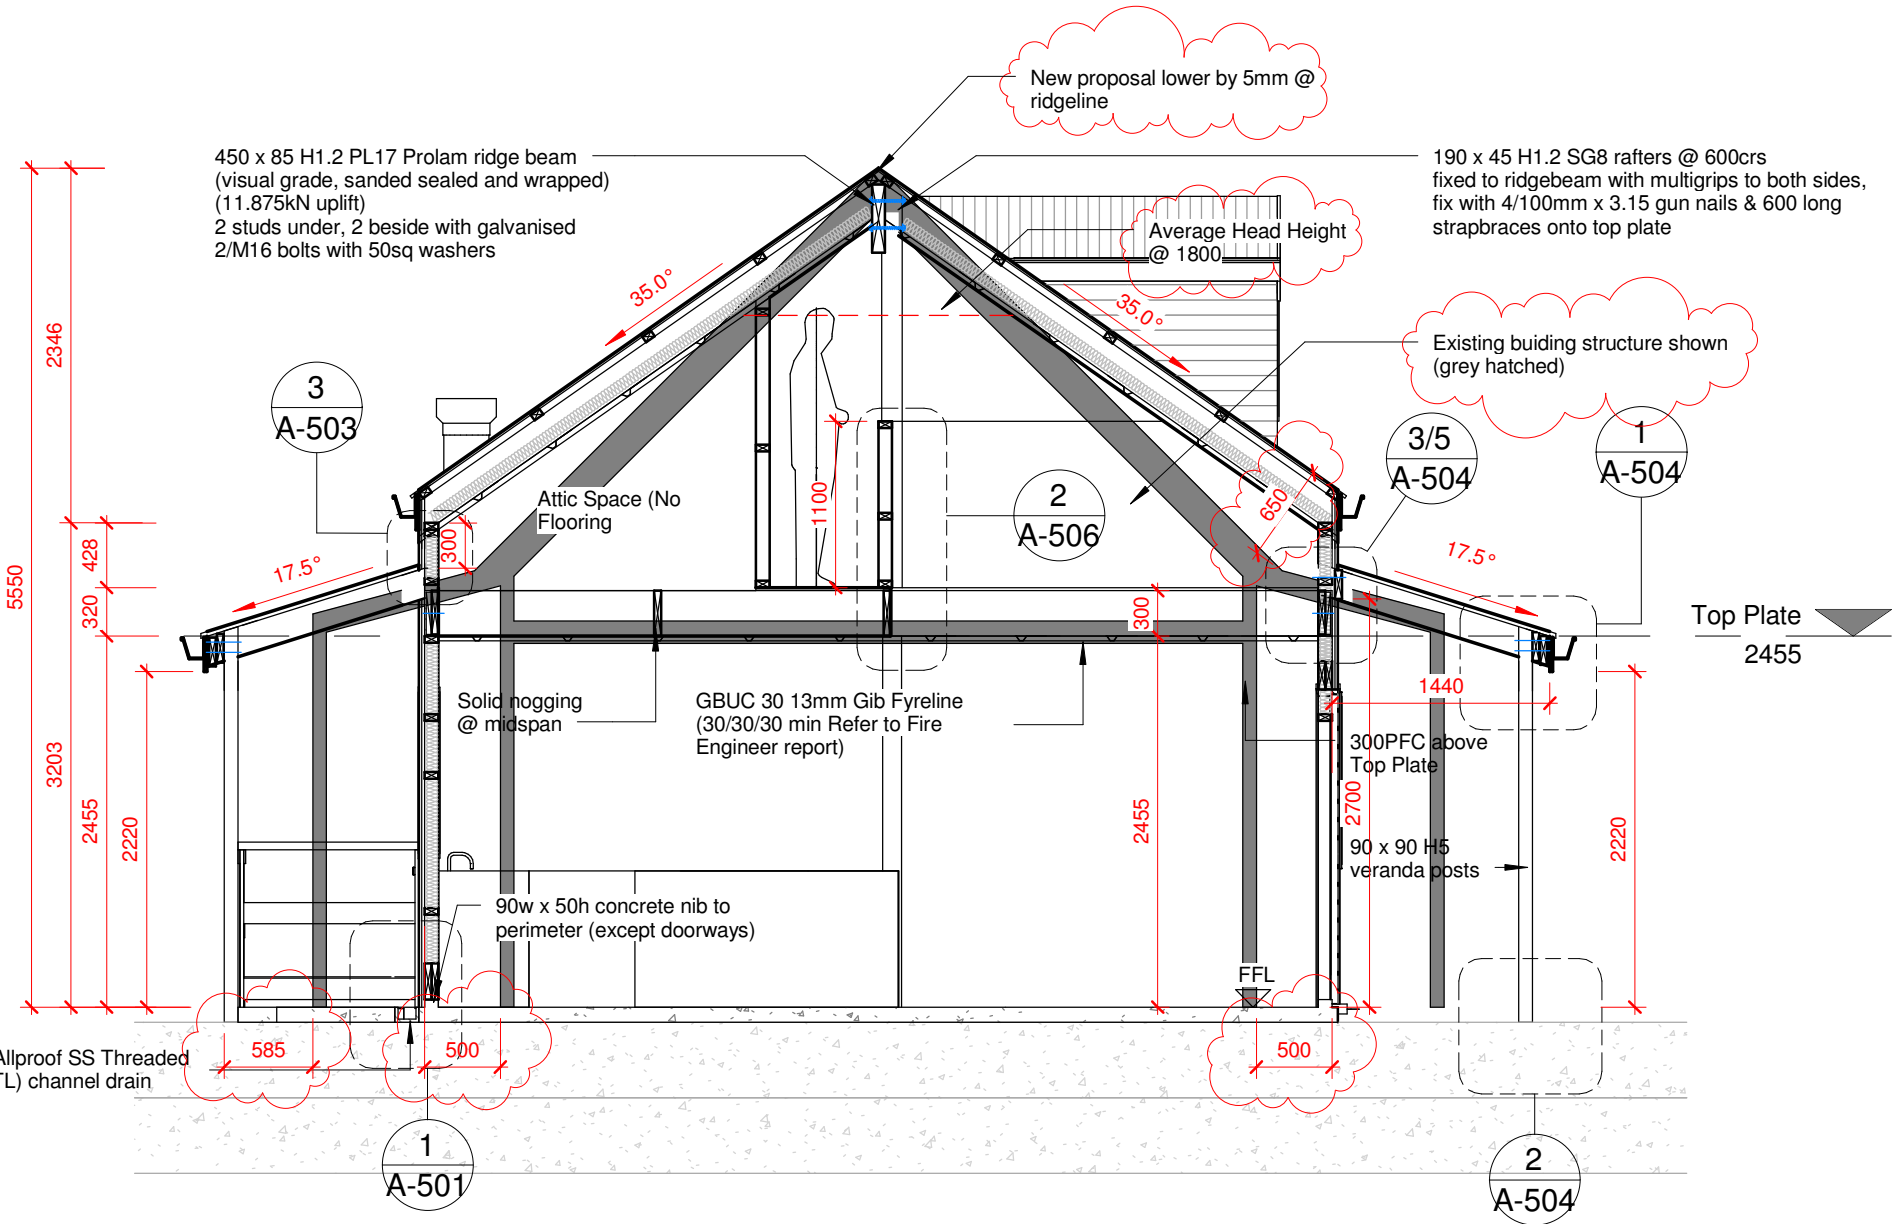

REVISIONS

Scale: 1 : 50
Drawn By: Designer

DATE PRINTED (03-05-18)

OPTION C

01 SECTION A-A
1:50